



Road width approximately 3m wide  
Measurements at exact locations to be taken

Strip foundation with two layers of  
A252 mesh, C30/10 float finish  
Cast on to compacted aggregate

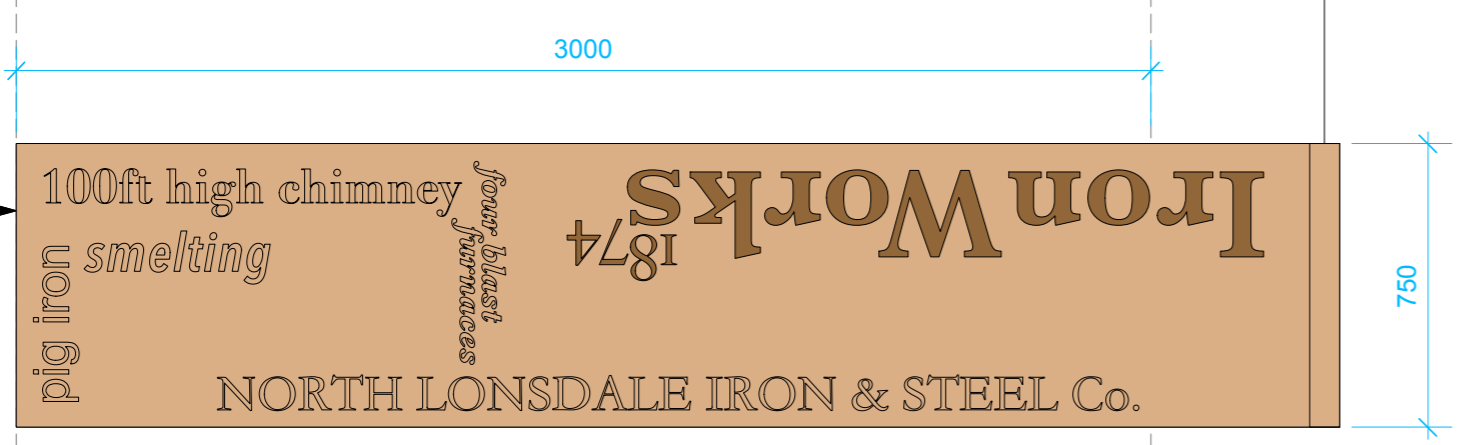




Typical Plan View

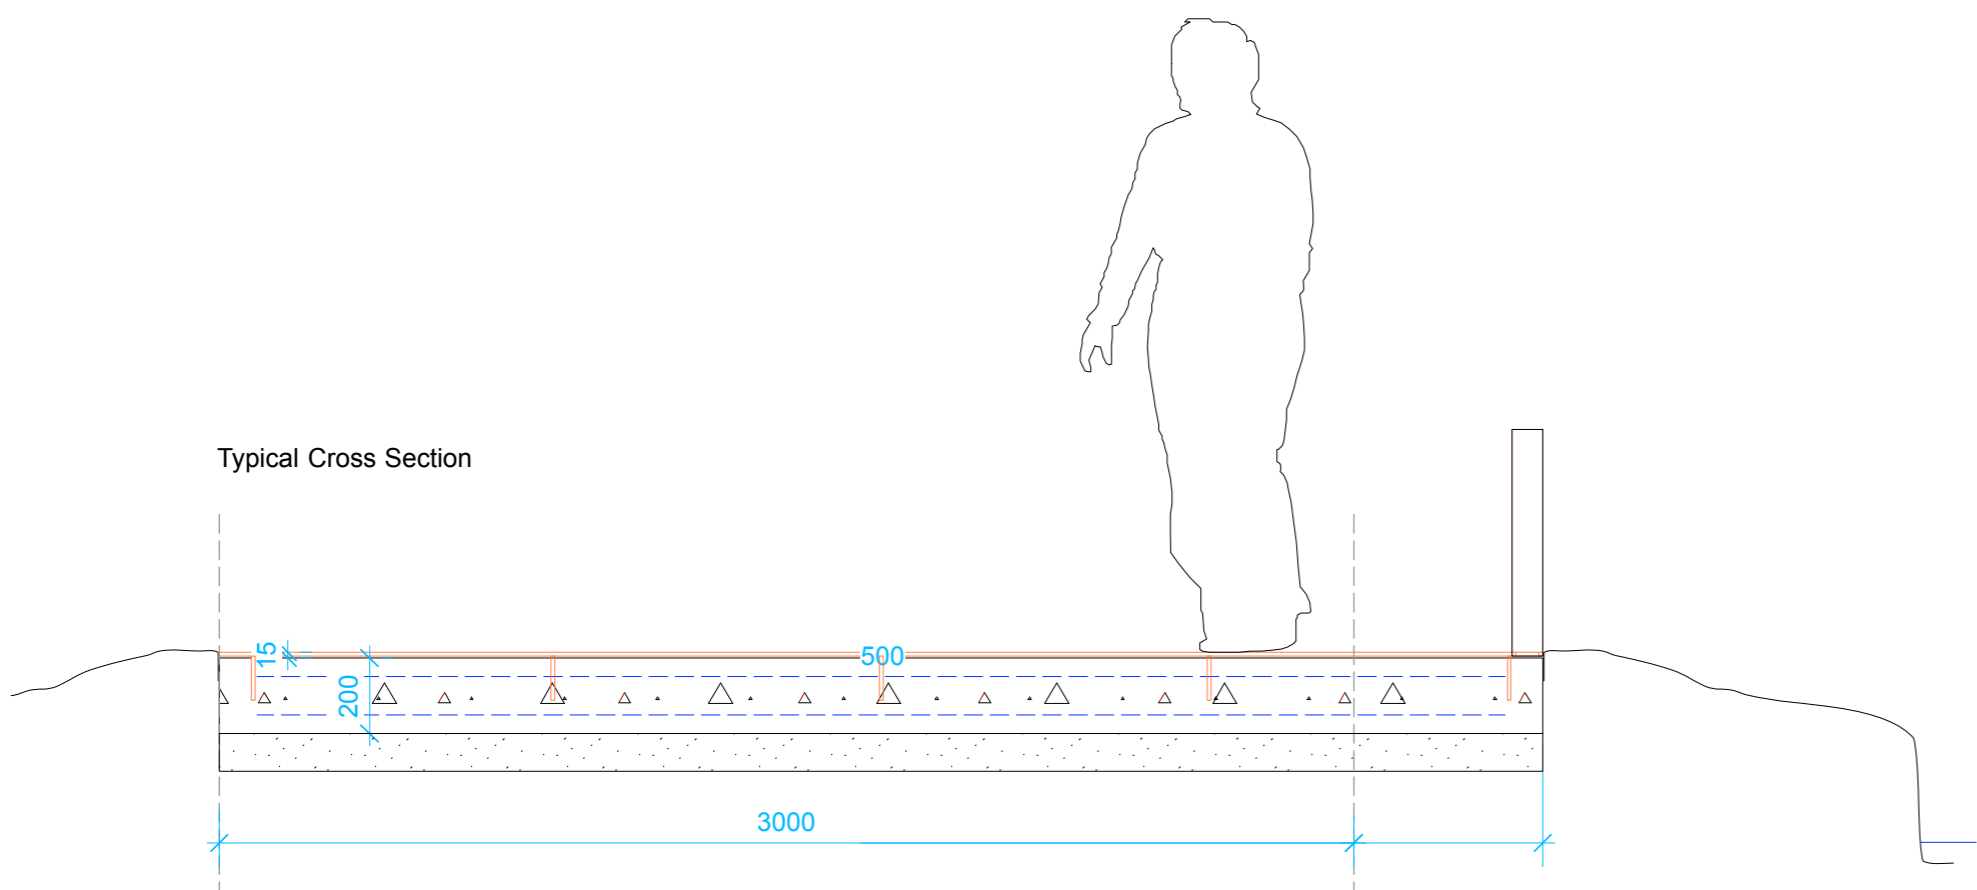


Road width approximately 3m wide  
Measurements at exact locations to be taken



Typical Plan View

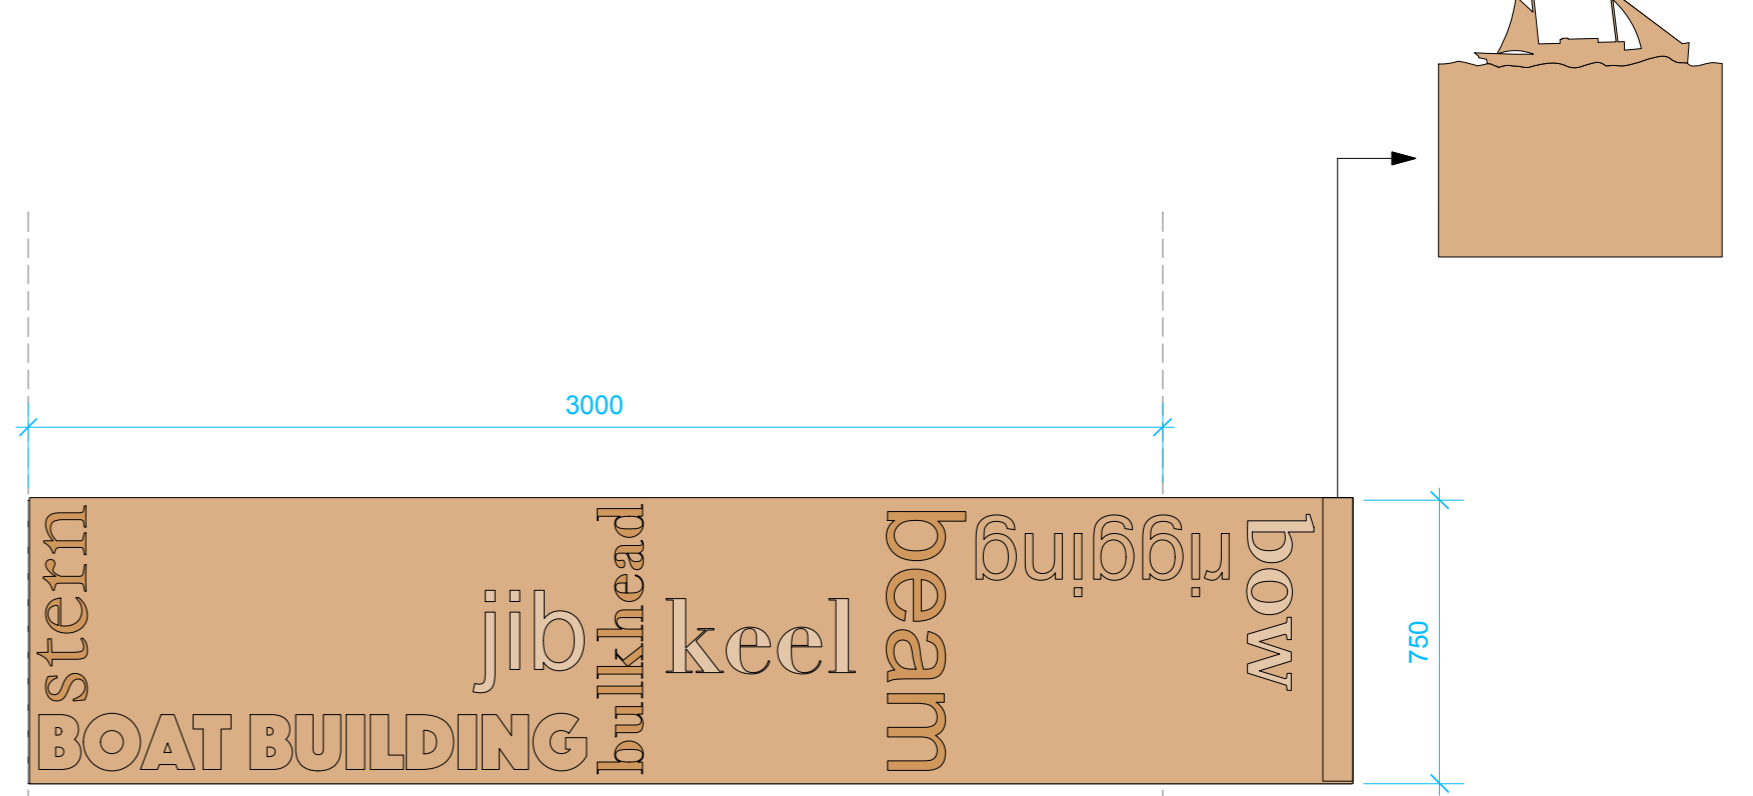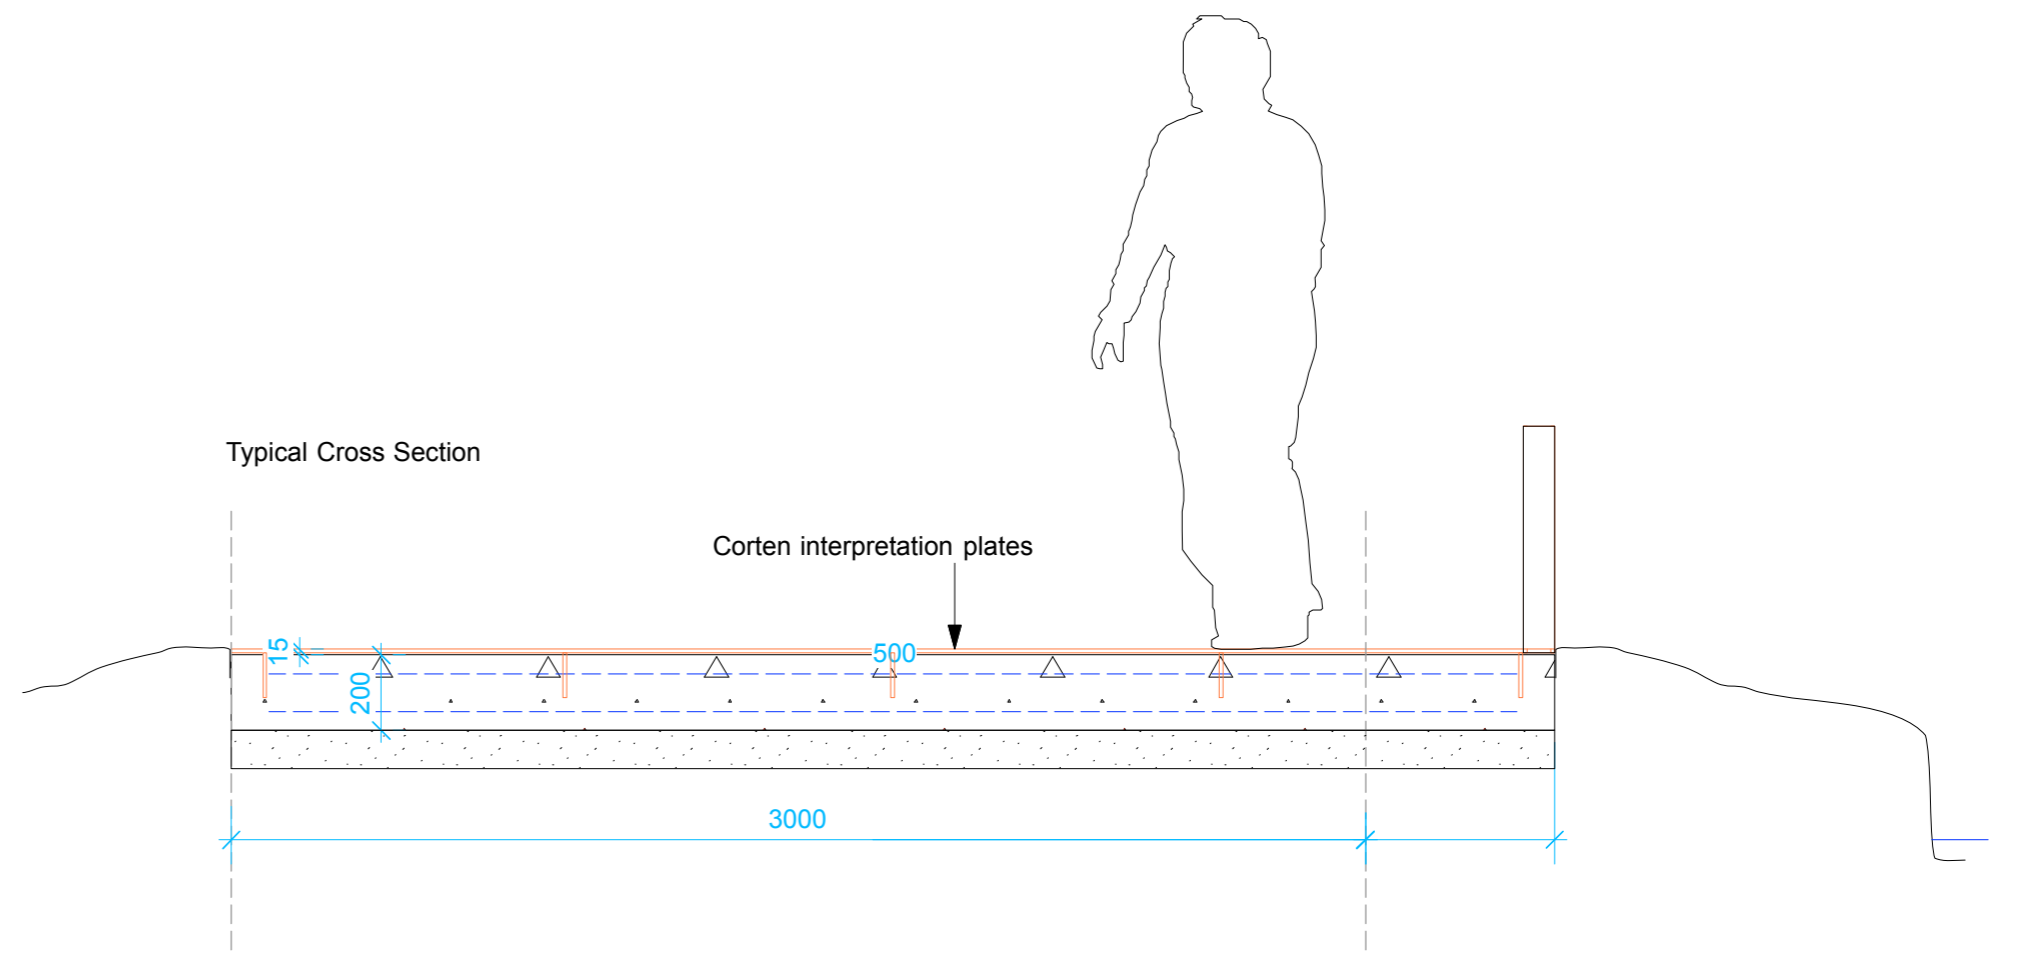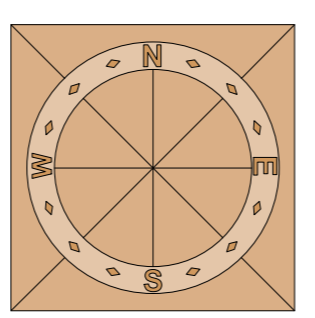

Typical Plan View

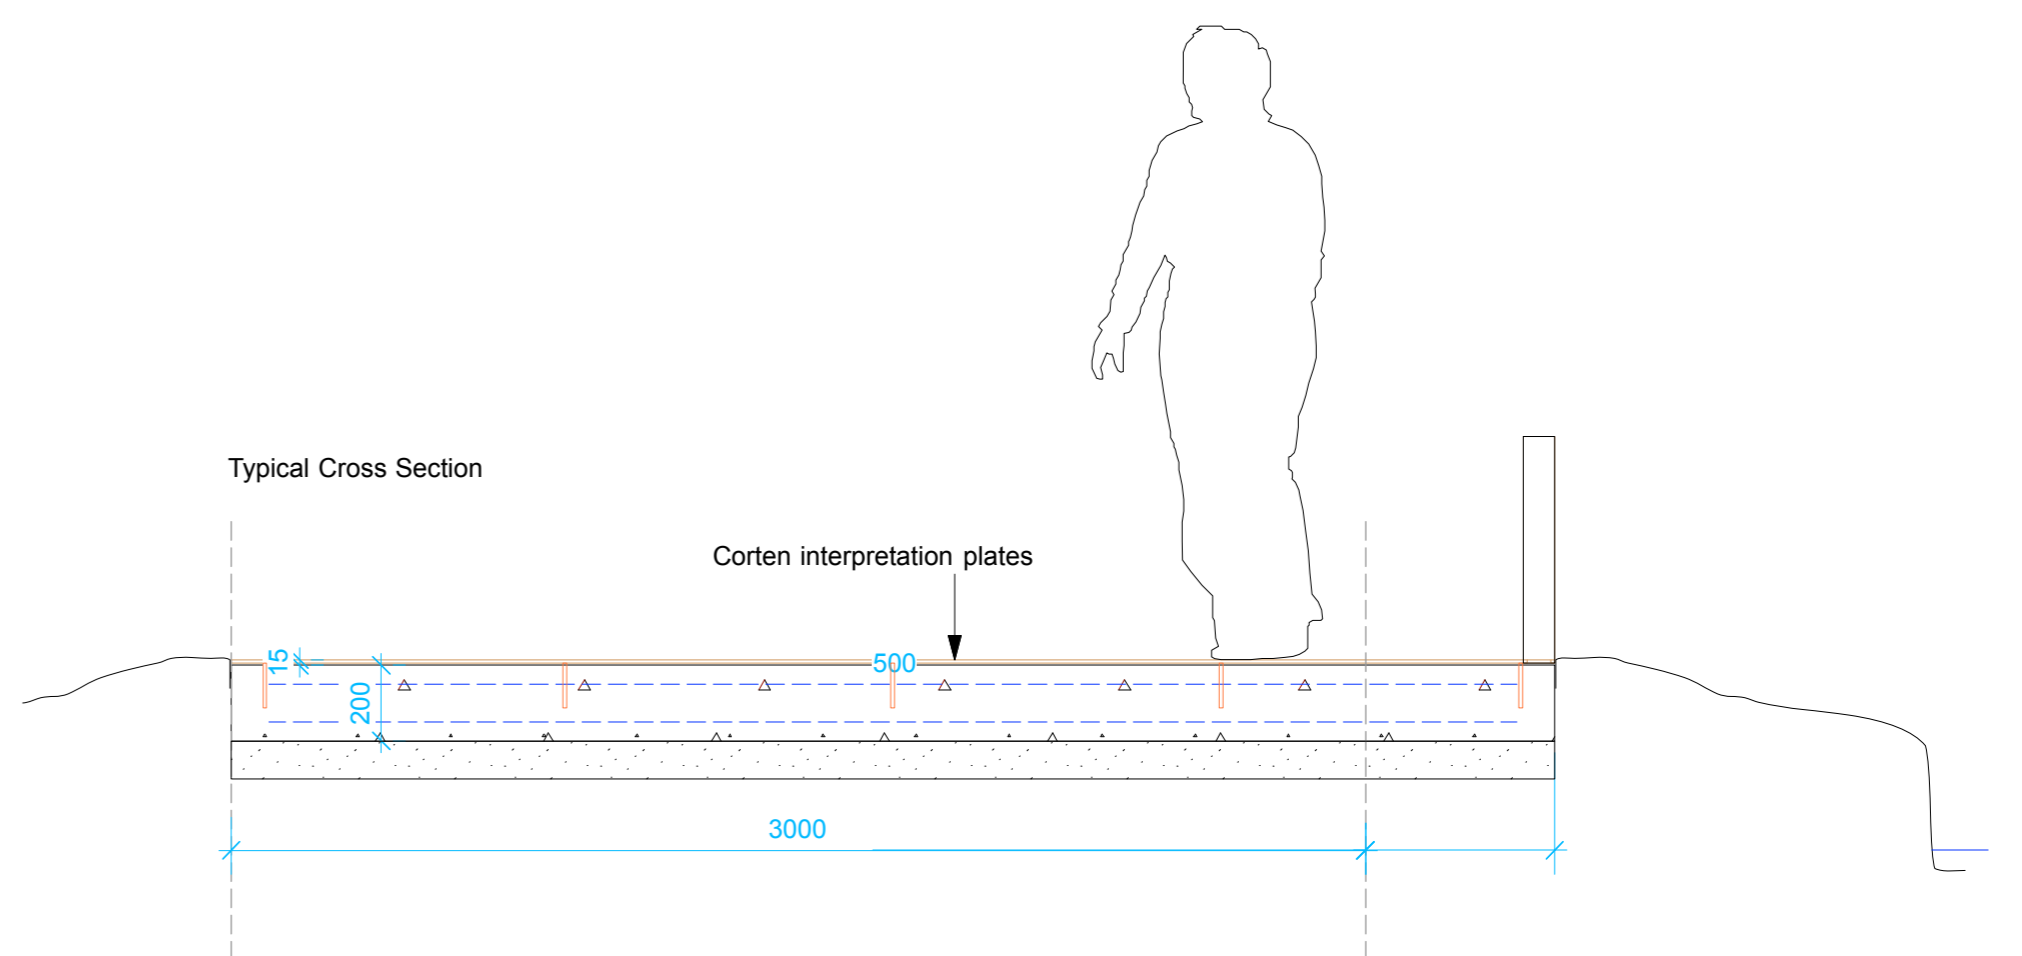

Road width approximately 3m wide  
Measurements at exact locations to be taken



Typical Plan View

<b>Chris Brammall Ltd</b> Low Mill Business Park Morecambe Road Ulverston Cumbria LA12 9EE work 01229 588580 info@chrisbrammall.com	DRAWING TITLE	Ulverston Canal Interpretation
	DRAWING NUMBER	
	REVISION	
	DATE	20/10/2015
	SCALE	1: 20 @ A1
<small>CHRIS BRAMMALL SHALL HAVE NO RESPONSIBILITY FOR ANY USE OF THIS DOCUMENT OTHER THAN FOR THAT WHICH IT WAS PREPARED AND ISSUED.          ALL DIMENSIONS SHOULD BE CHECKED ON SITE.          DO NOT SCALE FROM THIS DRAWING.          ANY DRAWING ERRORS OR DIVERGENCES SHOULD BE BROUGHT TO THE ATTENTION OF CHRIS BRAMMALL AT THE ADDRESS SHOWN BELOW.</small>		